
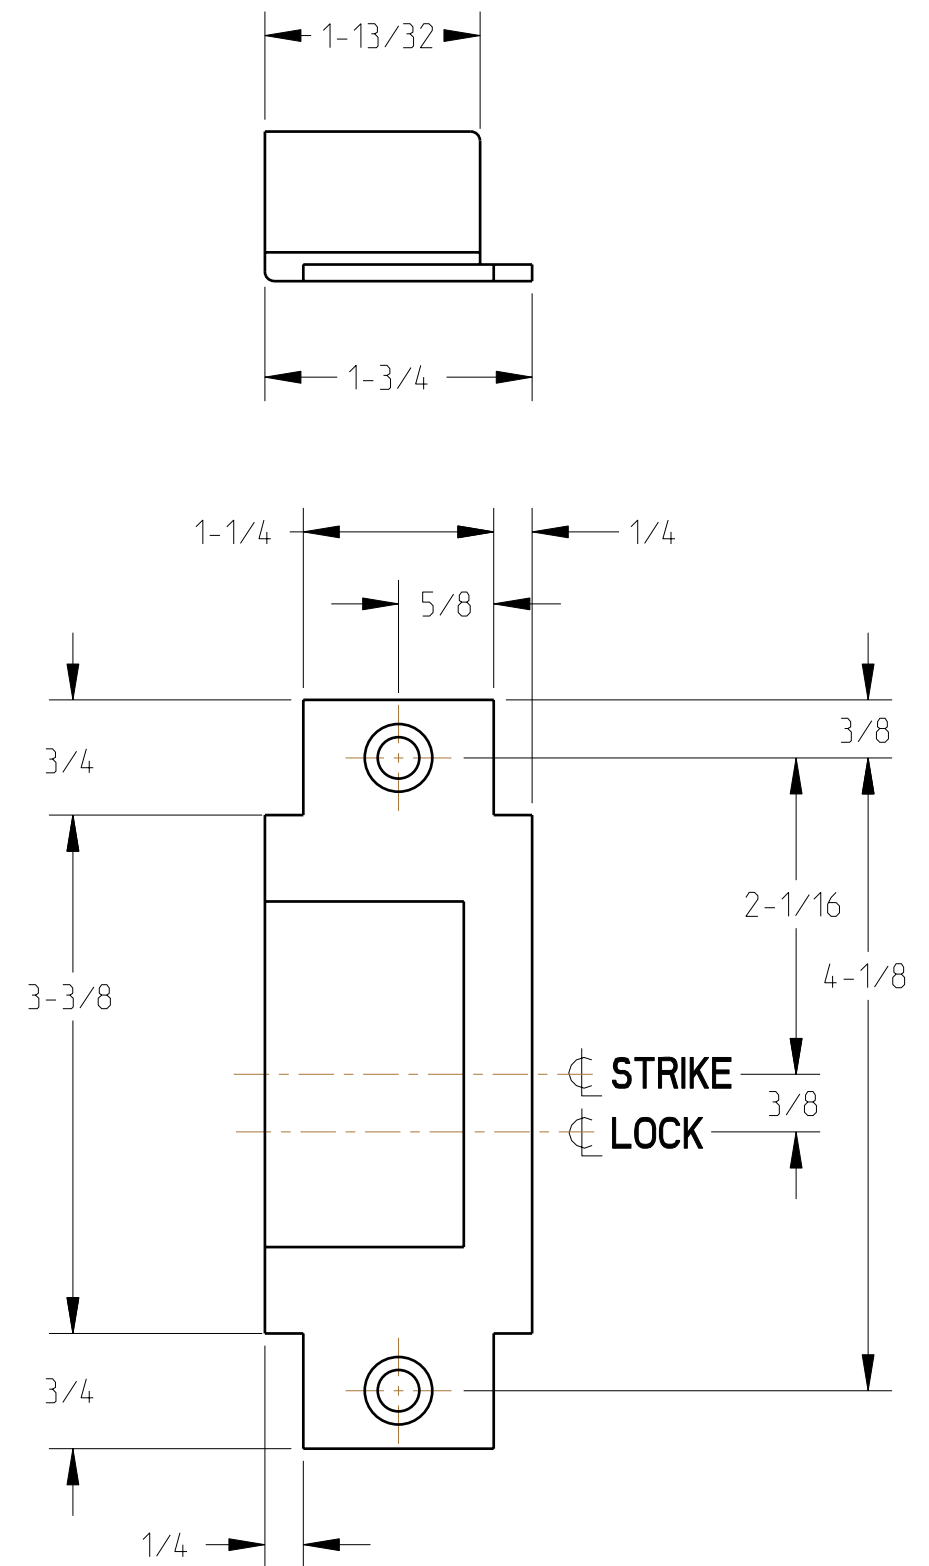
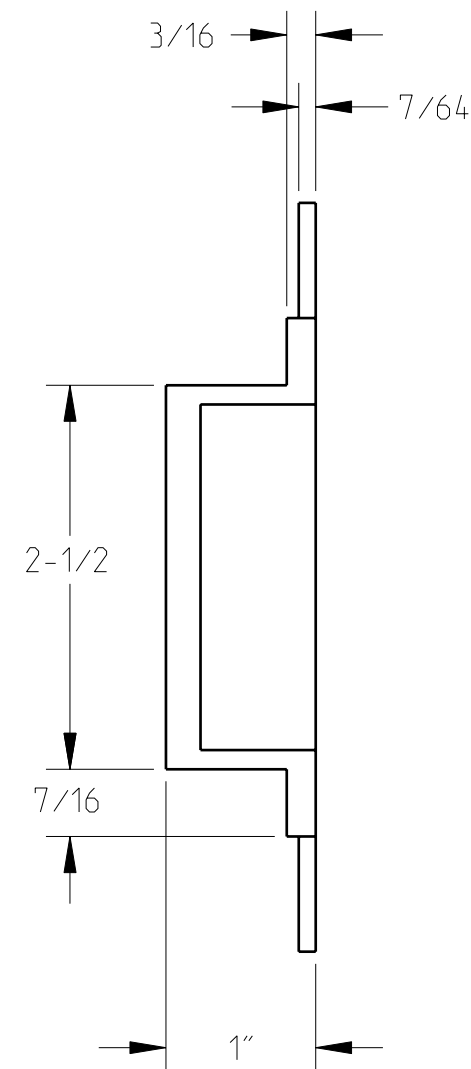


**92 STRIKE**  
RHR LEAF SHOWN

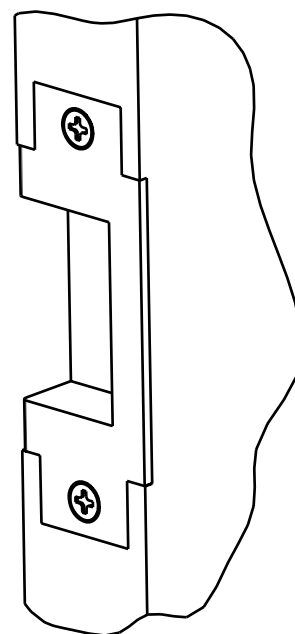

**RESPONSIBILITY**  
Door and Frame Manufacturers are responsible for providing adequate construction or reinforcements for proper installation of hardware shown. All architectural builders hardware must be installed on properly reinforced doors and frames regardless of the type, material, or method of construction.

**92 STRIKE (DOUBLE DOOR, SHORT OPEN BACK)  
FOR MORTISE LOCK**

**DETEX**<sup>®</sup>  
CORPORATION

SCALE: NTS

DATE: 8/29/06

TEMPLATE NO: T2004