

96 TOP STRIKE


NOTES:

1. DO NOT SCALE DRAWING.
2. DIMENSIONS ARE IN INCHES [mm].
3. LHR DOOR SHOWN.
4. MINIMUM STILE WIDTH: SEE CHART.
5. IF REQUIRED: THRU-BOLT HOLE SIZE  
9/32" INTERIOR DOOR FACE  
3/8" EXTERIOR DOOR FACE.
6. IF OUTSIDE TRIM IS REQUIRED, REFER TO OUTSIDE TRIM TEMPLATE.


MINIMUM STILE WIDTH	DEVICE TYPE	BACKSET
3-1/2 (90)	STANDARD	2-1/4 (39.7)
2 (50.8)	NSK	1-1/8 (28.6)

NOTE: FOR STEEL DOOR, SEE TEMPLATE T2100  
FOR WOOD DOOR, SEE TEMPLATE T2102  
FOR ALUMINUM DOOR, SEE TEMPLATE T3000

ROD GUARD/COVERS  
(OPTIONAL)  
ADDITIONAL HOLES  
FIELD APPLIED

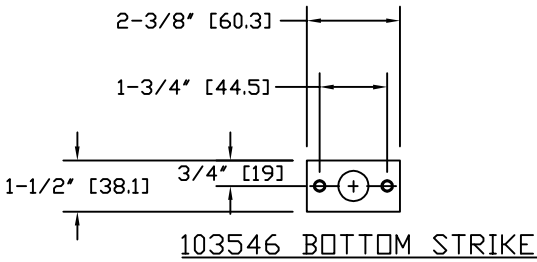

103546 BOTTOM STRIKE

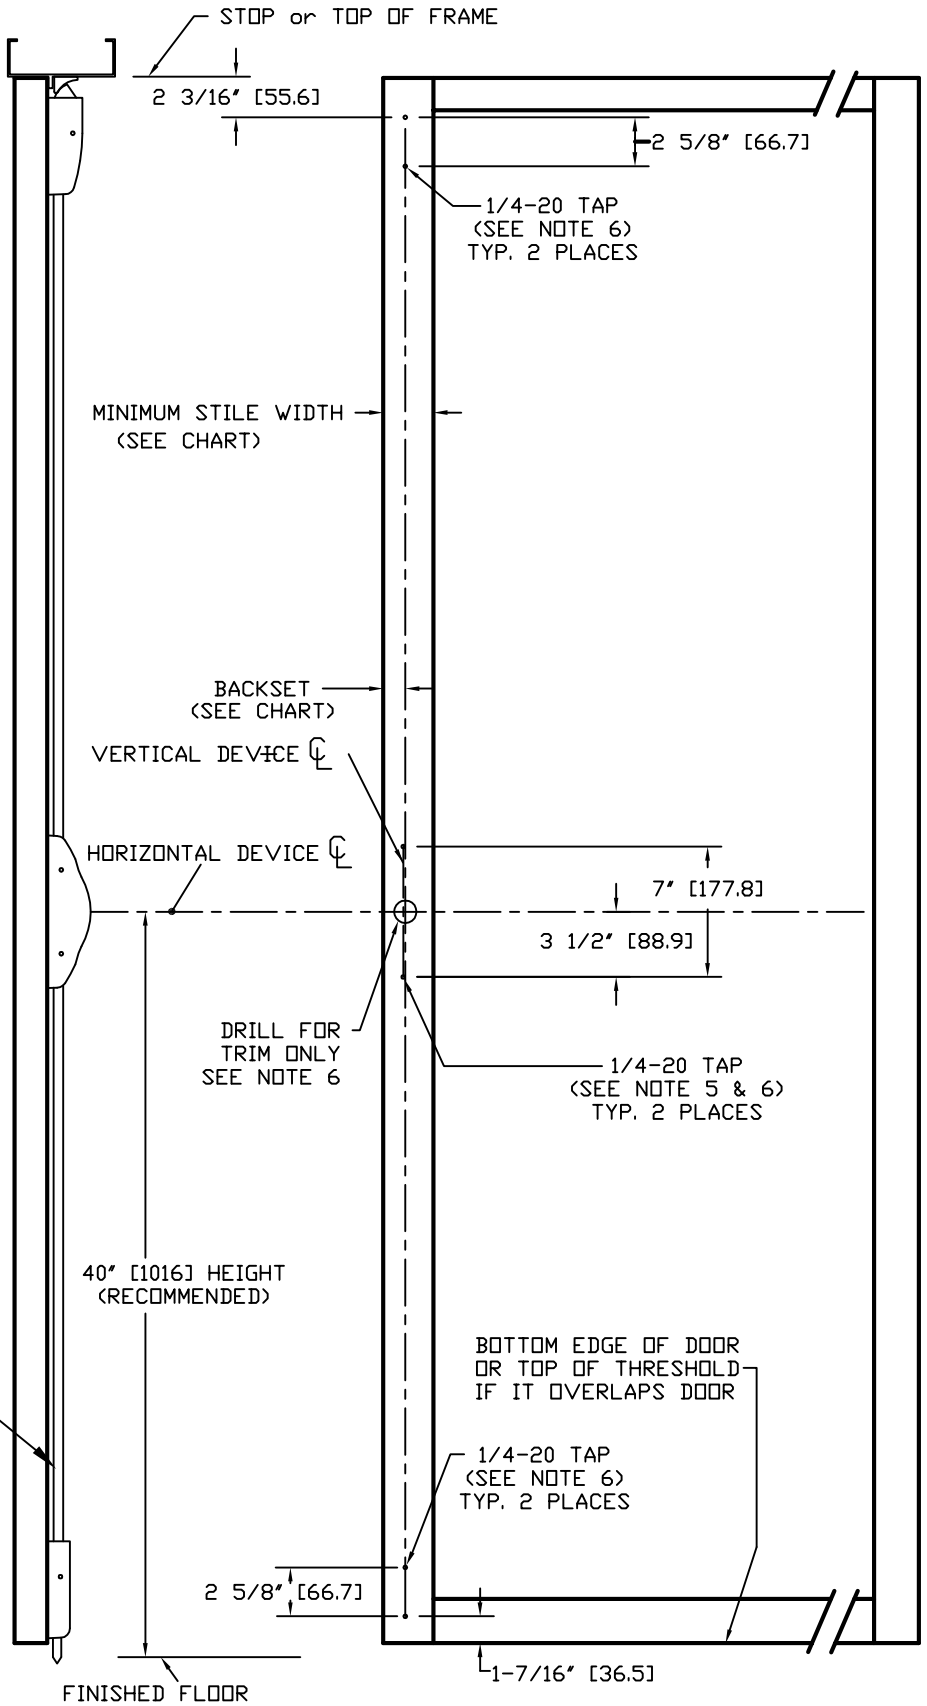

HDG. \_\_\_\_\_ DR. \_\_\_\_\_

**RESPONSIBILITY**  
Door and Frame Manufacturers are responsible for providing adequate construction or reinforcements for proper installation of hardware shown. All architectural builders hardware must be installed on properly reinforced doors and frames regardless of the type, material or method of construction.

TEMPLATE  
ALUMINUM DOOR  
V50 SERIES  
VERTICAL ROD EXIT DEVICE  
BP-2 MOUNTING PLATE

**DETEX**  
CORPORATION

DO NOT SCALE DRAWING

DATE 4-16-09	TEMPLATE NUMBER T2101
-----------------	--------------------------